



First Floor Plan - 140m²

Scale 1:50

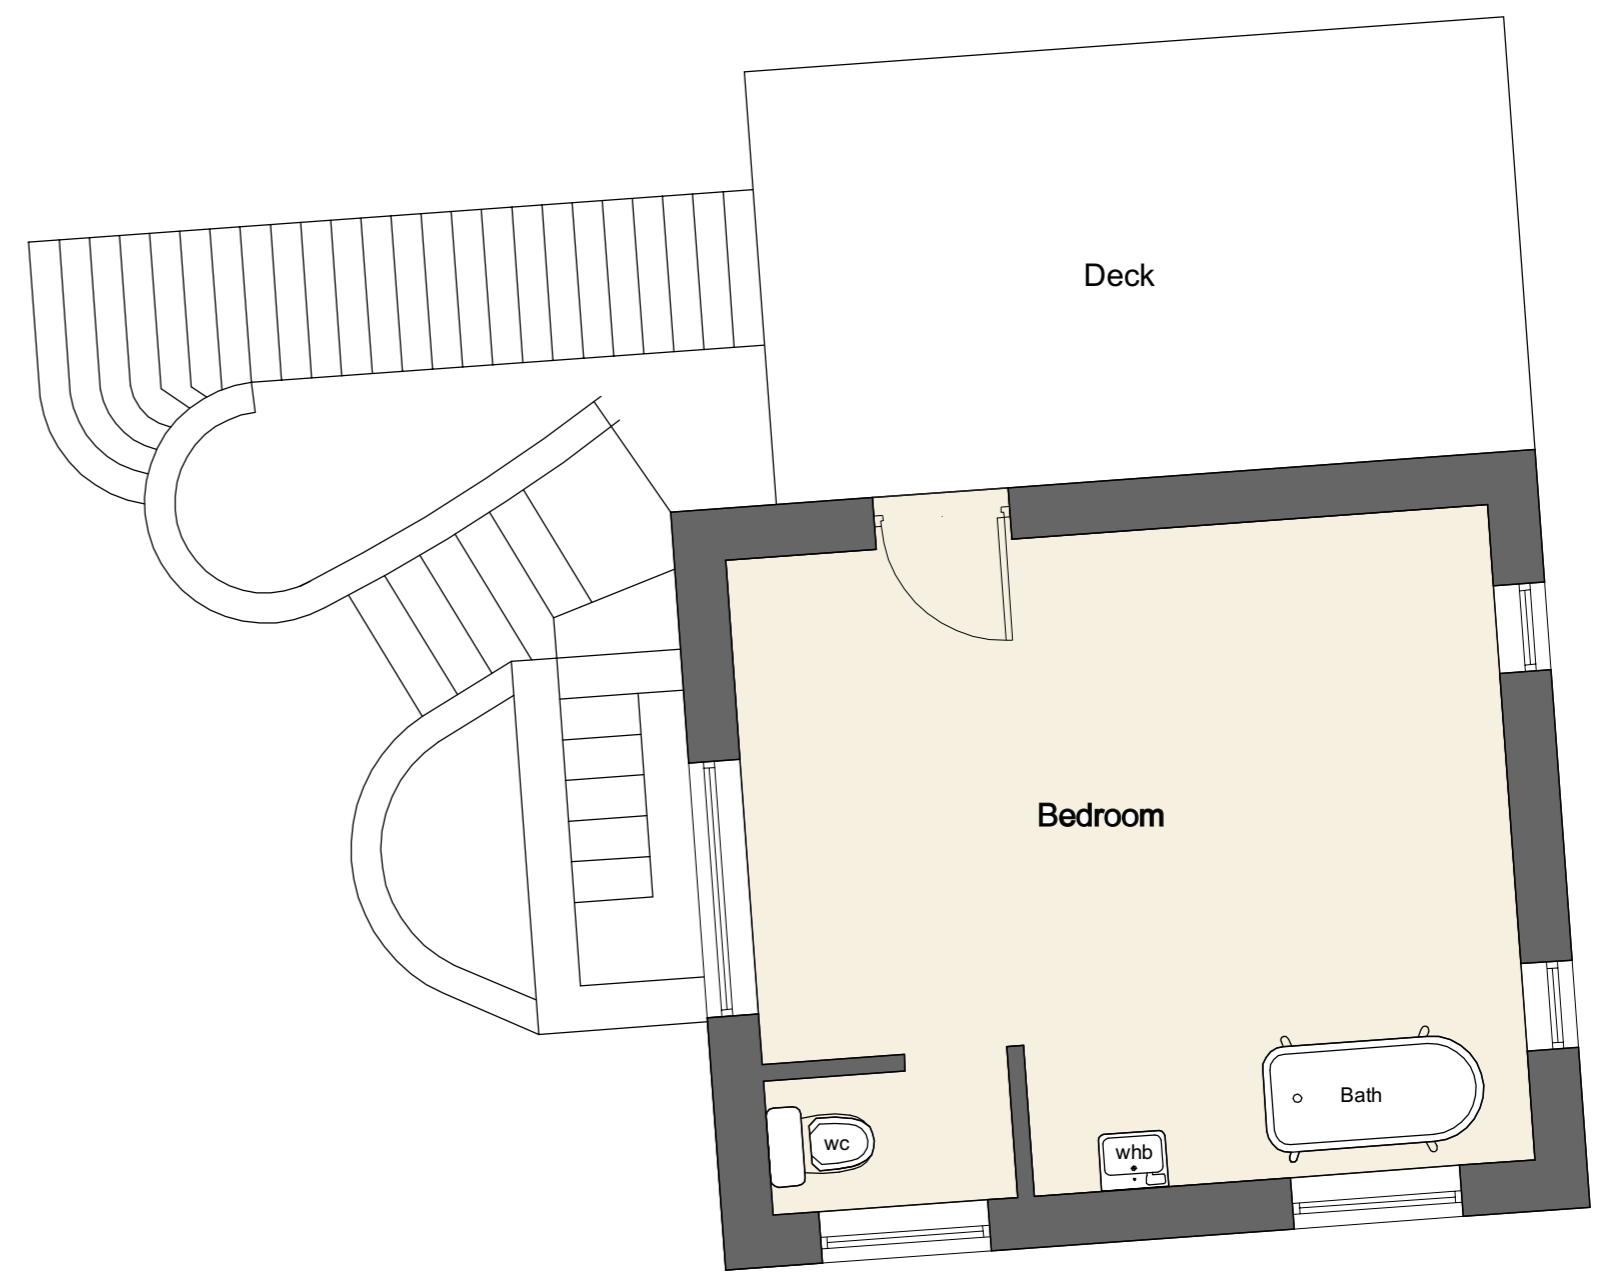

Second Floor Plan - 30m²

Scale 1:50

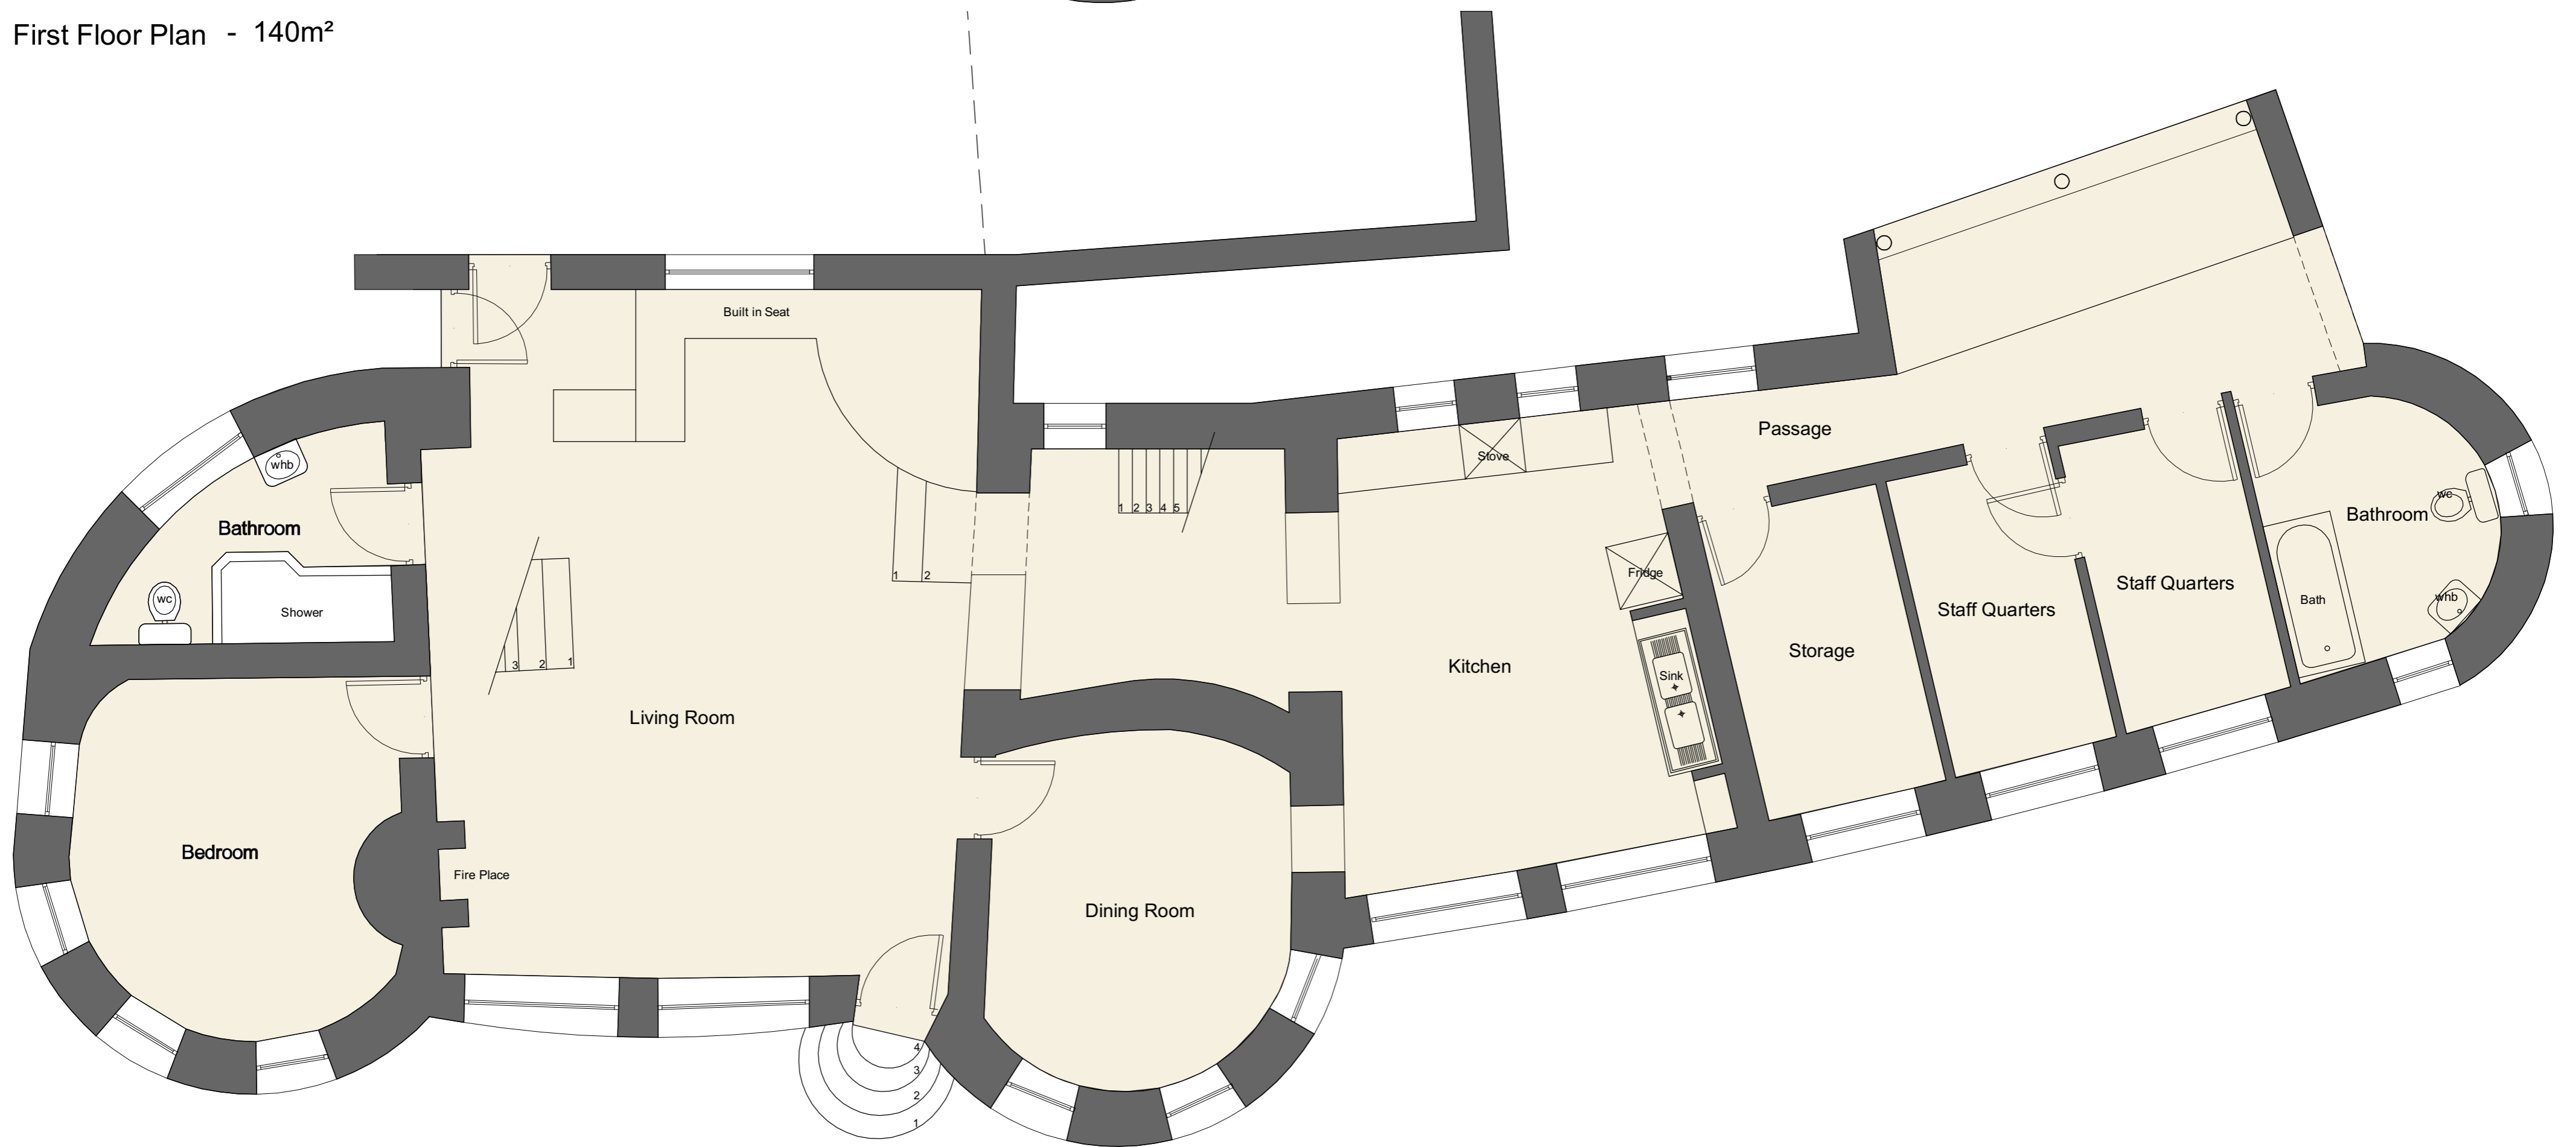

Ground Floor Plan - 190m²

Scale 1:50



NOETZIE
LINDSAY CASTLE



ROBERTSON
BAKER
LOCHNER
ARCHITECTS